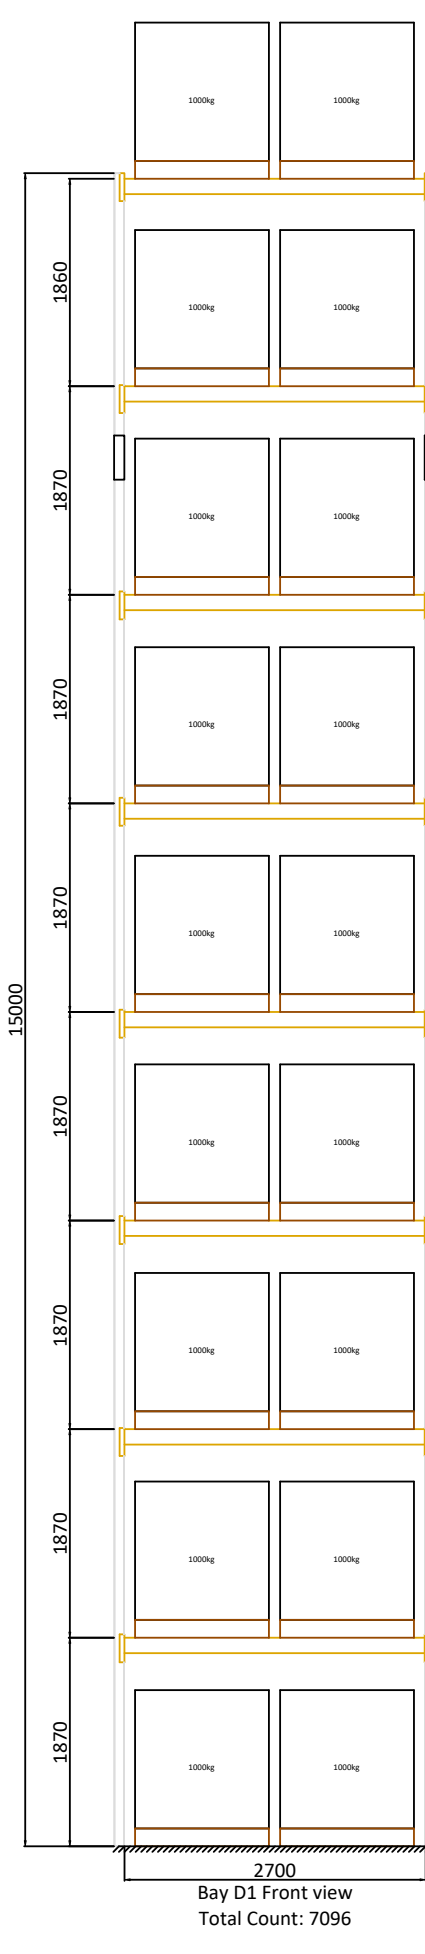
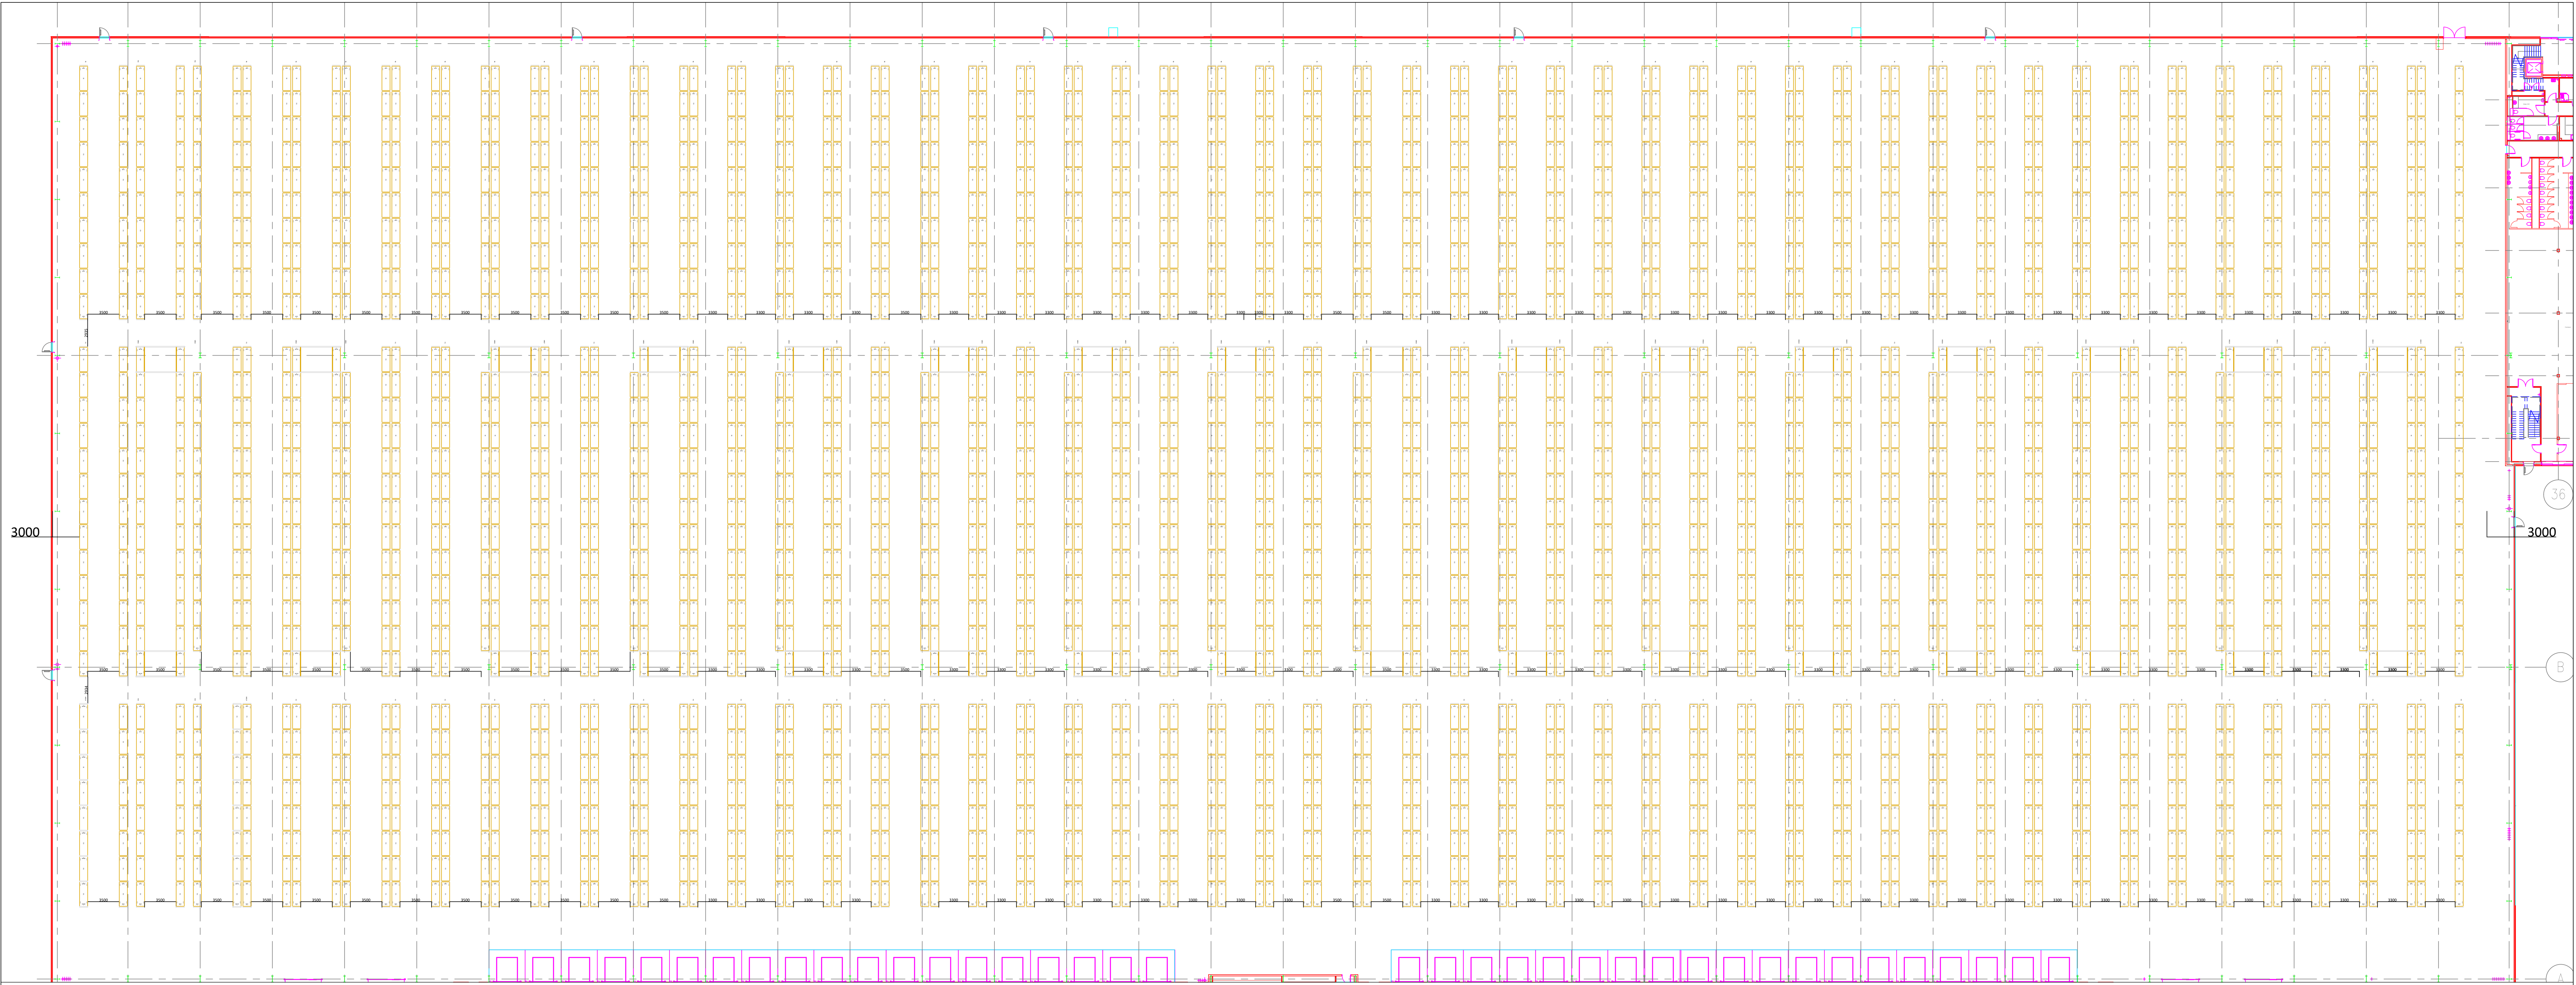


DERBY
WA
54108
PALLETS

All pallet racking point load figures are unfactored and are combined dead and imposed loads.
For Pallet Racking a dead load allowance of 3.5% of the weight of stored product has been allowed.

Whittan Whittan Group Link House, Redefield, A, Telford, TF1 4JL, United Kingdom www.whittan.com T: +44 (0)1902 482 251		Rev No.		Date	Sign	Description
This drawing remains the property of Whittan Group ©		Storage Solution For: - Citadel Logistics Centre		Scale: DO NOT SCALE		Drawing and Control Number: A0(GA)Derby WA D360-52685-00399-00
 DO NOT SCALE		Checked By: Suzie Aranda		Checked By: 17/07/2025		